


A

B

C




D

E


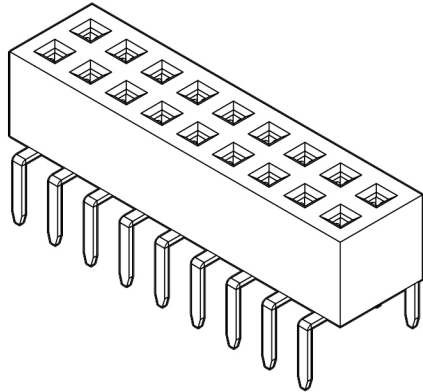


### Specifications

Current Rating	:2 Amp
Insulator Resistance	:3000 Megohms Min.
Contact Resistance	:20 m ohms max.
Dielectric Withstanding	:AC 500 V
Operating Temperature	:-40°C ~ +105°C
Contact Material	:Phosphor Bronze
Insulator Material	:Polyester, UL 94V-0
Standard	:Nylon-6T
Finish	:Gold Plated
Standard	:Gold Flash all over

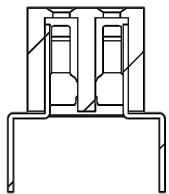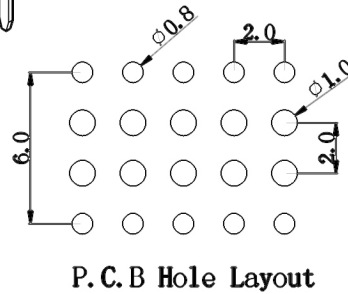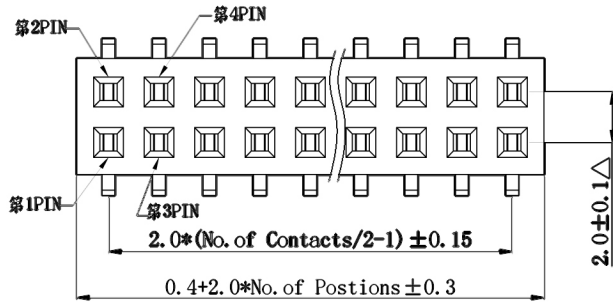

SECTION A-A

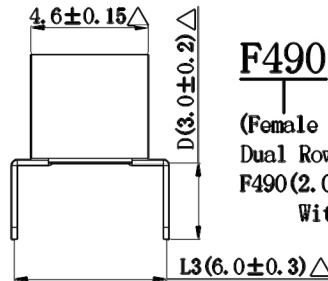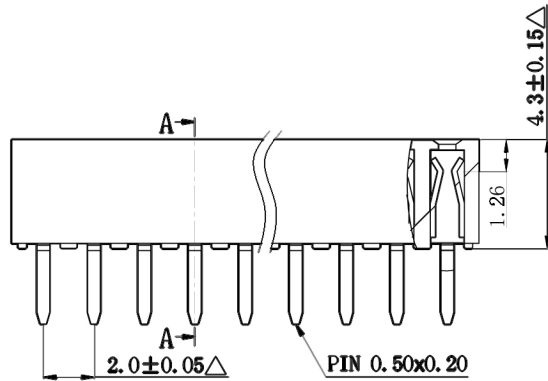

Series	Connector Type	Contact Plating	Material	Pin Length mm	Number of Contacts
<b>F490</b>	<b>X</b>	<b>X</b>	<b>X</b>	<b>DXXX</b>	<b>-XX</b>
(Female Header Dual Row) F490(2.00 H:4.3 W:4.6 With stand off)	L: 蜈蚣腳 L3:6.00MM	G:Gold Flash T: Tin Plated A:10U"Gold B:15U"Gold C:20U"Gold E:1.5U"Gold ©Duplex Plating D:Gold Flash/Tin (Standard:G)	N:Nylon-6T (Standard:N)	R-D D030 (Standard:R-D030)	(04 TO 80 Contacts)

所有材料為  
"環保材料"  
2006.1.03  
**RoHS**

△ 此符號表示重點管控尺寸

DESCRIPTION(內容): <b>2.0mm Female Header H:4.3 W:4.6 蜈蚣腳排母 Nylon-6T</b>	DRAWN(製圖): 劉建平	GENERAL TOLERANCE: (公差)	REV: <b>R3</b>	REV	DESCRIPTION	DATE	
	CHECKED(確認): 師會營	.X .XXXX .XX .X° .XXX .XX°	UNIT: <b>mm</b>	<b>R0</b>	舊料號: <del>CPBARKCXXS</del> 舊料號: <del>FEDXL3NDC8</del>	2005.08.13 2005.12.04	
	PART NO: (料號) <b>F490-L3GN-D030-XX</b>	APPROVAL(核准):	SCALE(比例): 1:XX	<b>A4</b>	<b>R1</b>	更新料號	2006.07.24
	DWG NO(圖號):			<b>SHEET:</b> 1/1	<b>R2</b>	變更環保字樣	2006.08.16
				<b>R3</b>	修改塑膠總長加膠(05-0482)塑膠外觀	2007.05.03	

A

B

C

D

E